


REV	DATE	BY	CHKD	DESCRIPTION
1	10/05	NEW	JY	REVISIONS

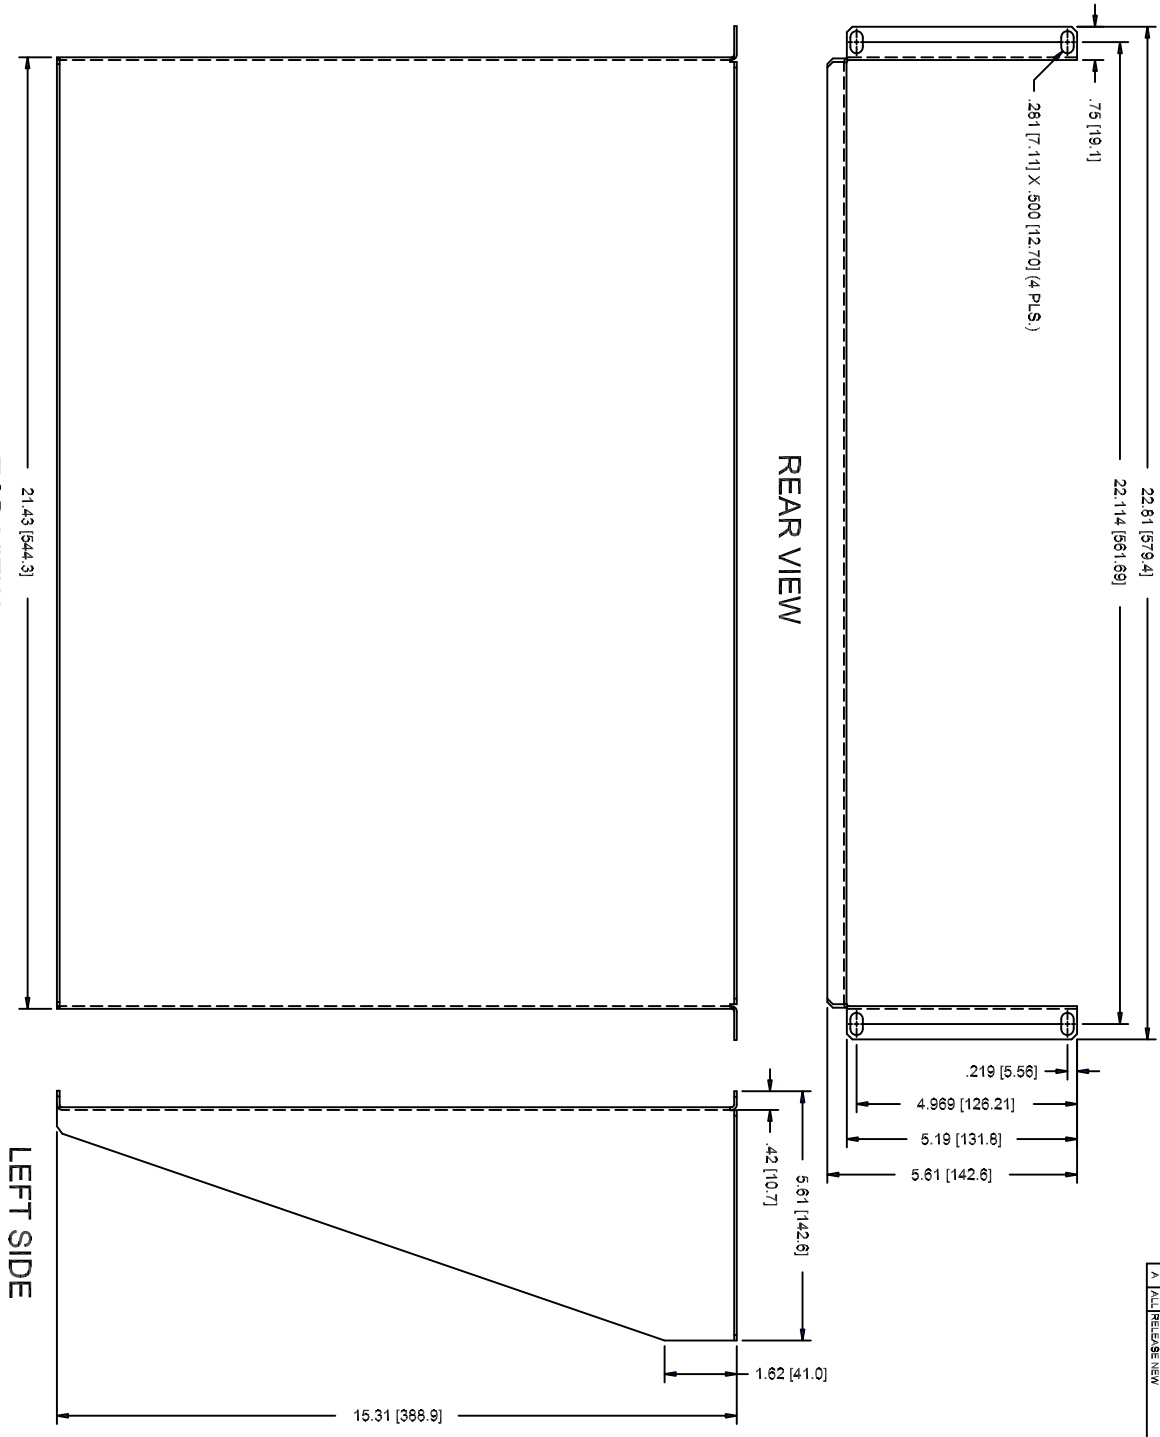

NOTES: UNLESS OTHERWISE SPECIFIED,  
 1. DIMENSIONS ARE IN ENGLISH MEASUREMENTS.  
 BRACKETS AFTER DIMENSIONS ARE METRIC CONVERSIONS.

UNCONTROLLED COPY

THIRD ANGLE PROJECTION	UNLESS OTHERWISE SPECIFIED DIMENSIONS ARE IN INCHES AND DECIMALS THEREOF. FRACTIONS SHALL BE IN 16ths UNLESS OTHERWISE SPECIFIED. DIMENSIONS SHALL BE TO UNLESS OTHERWISE SPECIFIED.
FINISH: PAINTED BLACK POWDERCOAT WRINKLE PER SMP 10002512	THIS DRAWING AND THE DESIGN SHOWN ARE THE PROPERTY OF AOC. NO PART OF THIS DRAWING OR DESIGN IS TO BE REPRODUCED OR TRANSMITTED IN ANY FORM OR BY ANY MEANS, ELECTRONIC OR MECHANICAL, INCLUDING PHOTOCOPYING, RECORDING, OR BY ANY INFORMATION STORAGE AND RETRIEVAL SYSTEM, WITHOUT THE WRITTEN PERMISSION OF AOC. SEE COMMENTS FOR OPTICAL COPIES PERMISSION.
WATERBURY 16 GA ORS (090 THK REFERENCE)	CHECKED: JYANIK DATE: 10/5/05
ENGINEER: JYANIK	APPROVED: R.B. SMITH DATE: 10/5/05
PREVIOUS DWG: NEXT DWG:	DATE: 10/5/05
FILE NAME: C300041	DATE: 10/5/05

OCC PART NO. 9233 COLOR BLACK

**AOC**  
 ORIGINAL EQUIPMENT COMPANION

5260 Concourse Drive  
 Roanoke, VA 24019  
 Phone: 800-822-7711  
 Fax: 540-265-0724  
 www.aocdier.com

DWG TITLE: SHELF, CANTILEVER,  
 3 RU, 23 X 16"

SIZE: C DWG NO: C300041 REV: A

SCALE: NONE SHEET: 5 OF 6